

PROPERTY OF BUILD PLUS
 THESE DRAWINGS ARE FOR REVIEW
 AND BID PURPOSE ONLY
 NOT FOR CONSTRUCTION

No. Revision/Issue Date


Build Plus
 Dwight Cooper
 (832) 435-8183
 (713) 974-4140

AWE STEEL

Project Name and Address
 COUNTRY HOUSE (Steel Frame)

Project No.
 Drawing Date
 OCT 08, 2009
 Scale

Sheet
A-1.0
 FLOOR PLAN

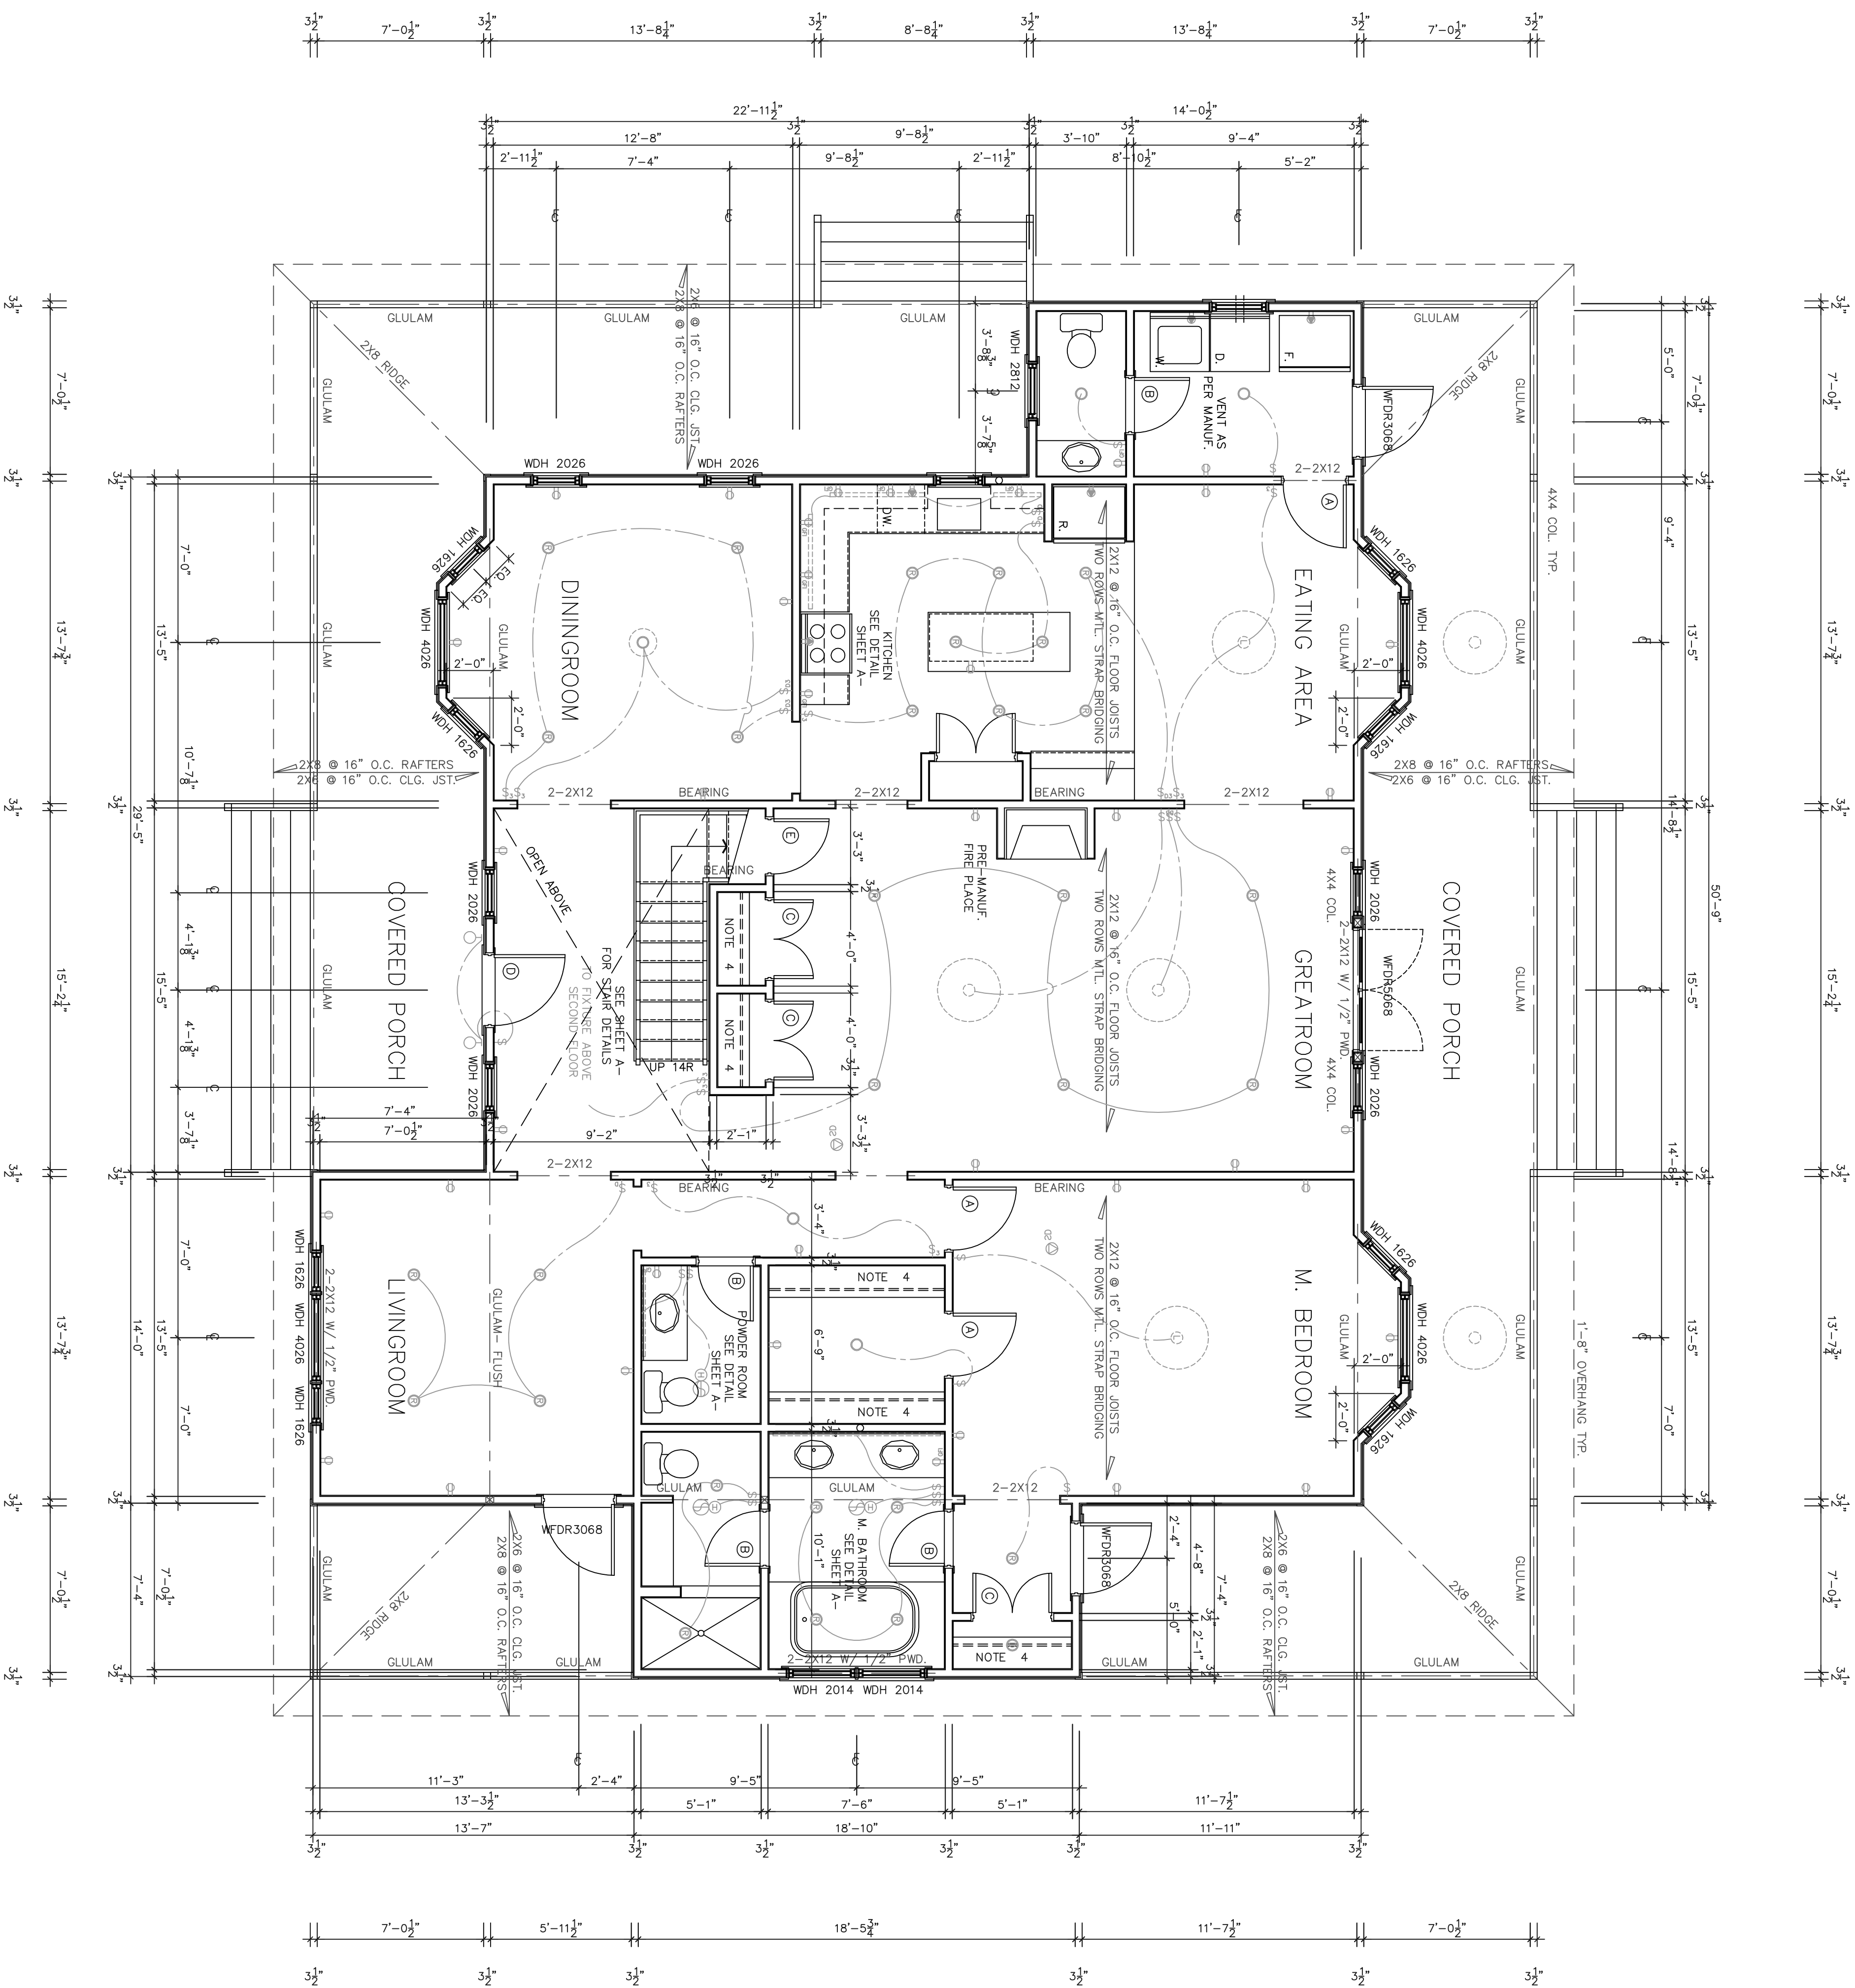

FIRST FLOOR PLAN GROSS FLOOR AREA: 1990 SQ.FT.
 SCALE: 1/4"=1'-0"

NOTE: ALL STRUCTURAL MEMBERS FOR ESTIMATING PURPOSES ONLY
 FINAL STRUCTURE TO BE PREPARED BY LICENCED STRUCTURAL ENGINEER.