

PROPERTY OF BUILD PLUS
 THESE DRAWINGS ARE FOR REVIEW
 AND BID PURPOSE ONLY
 NOT FOR CONSTRUCTION

No. Revision/Issue Date


Build Plus
 Dwight Cooper
 (832) 435-8183
 (713) 974-4140

AWE STEEL


Project Name and Address
 COUNTRY HOUSE (Steel Frame)

Project No.
 Drawing Date
 OCT 08, 2009

Scale
 Sheet
A-2.0
 FLOOR PLAN

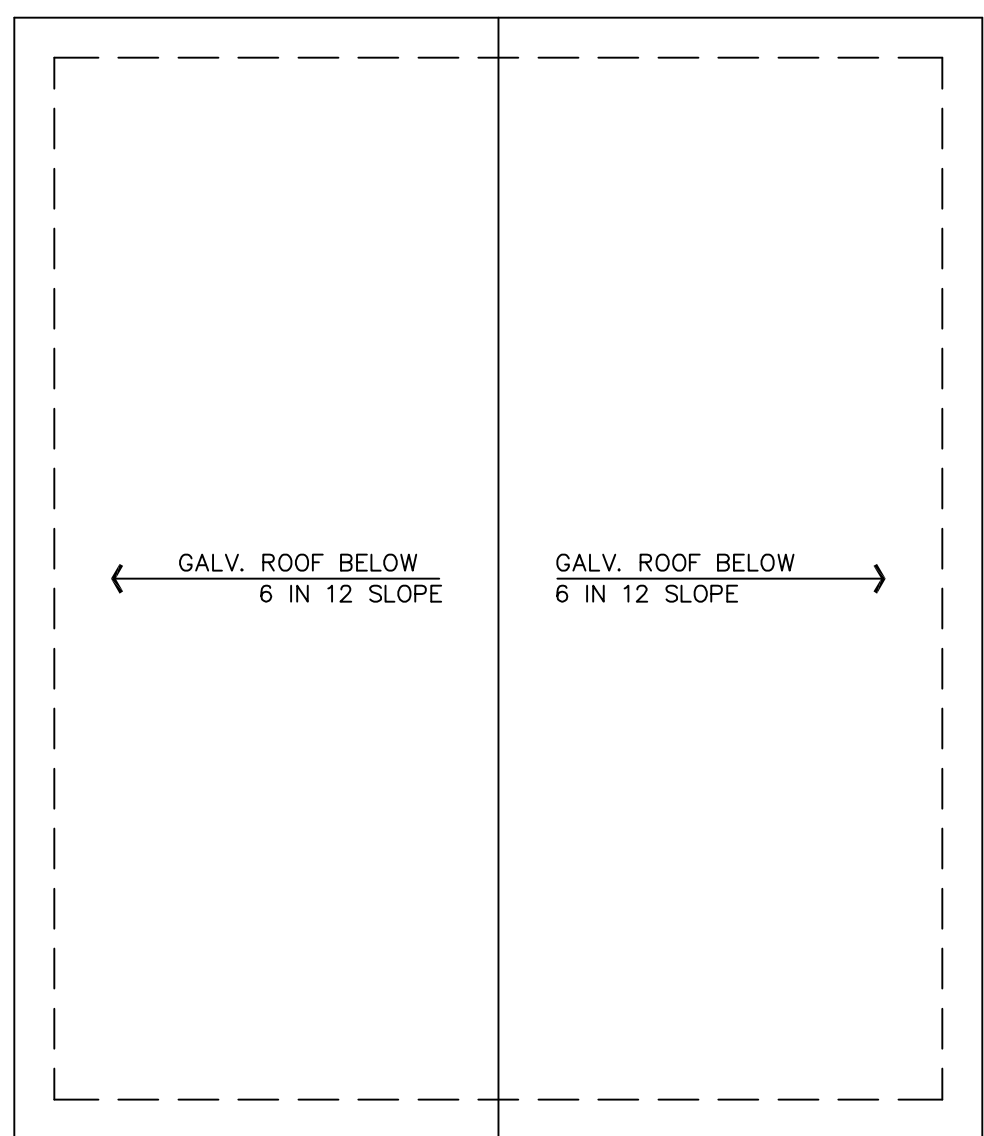

ROOF PLAN
 SCALE: 1/8"=1'-0"

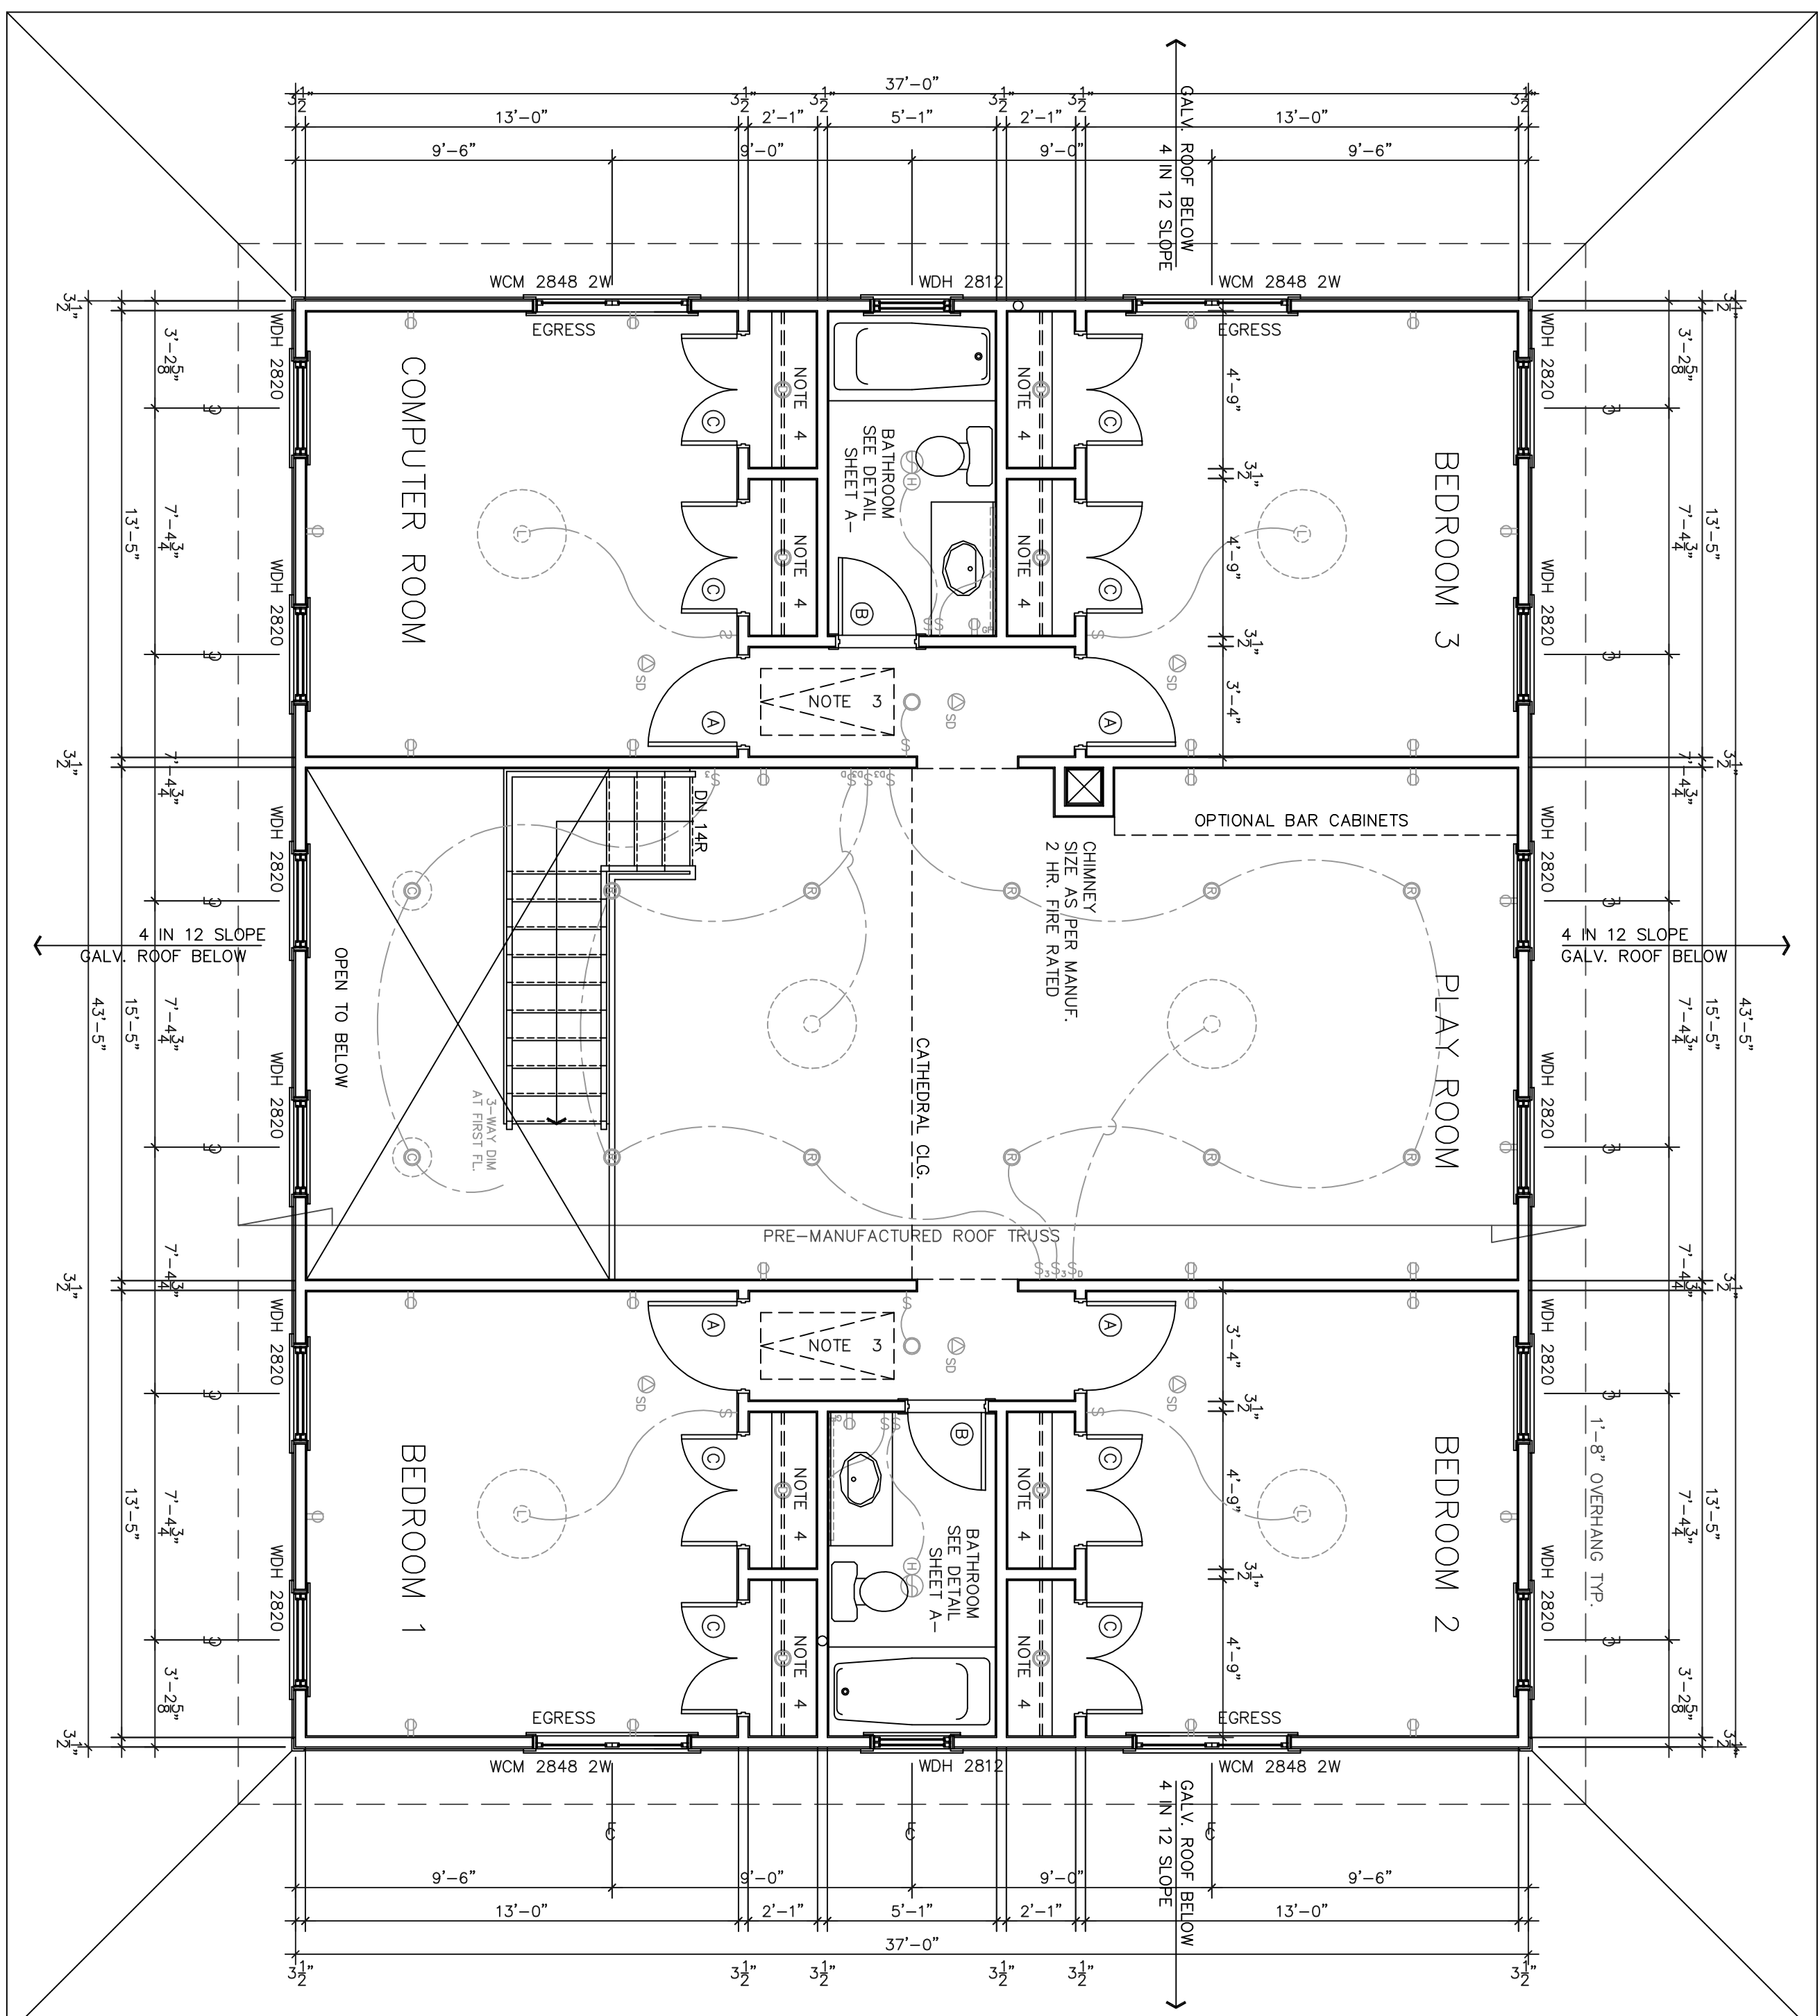

NOTE 3 FOLD-DOWN ATTIC ACCESS STAIR-
 STAIRS-LOADED REMOVABLE

NOTE 4 PROVIDE 1" DIA. CLOTHING RAIL @ 5'-0" A.C.F.
 PROVIDE 16" X 3/4" PINE SHELVING @ 8'-0" A.F.F.

SECOND FLOOR PLAN

GROSS FLOOR AREA: 1606 SQ.FT.

SCALE: 1/4"=1'-0"

NOTE: ALL STRUCTURAL MEMBERS FOR ESTIMATING PURPOSES ONLY
 FINAL STRUCTURE TO BE PREPARED BY LICENCED STRUCTURAL ENGINEER.