


1 NORTH ELEVATION
A-4 SCALE: 1/8" = 1'-0"

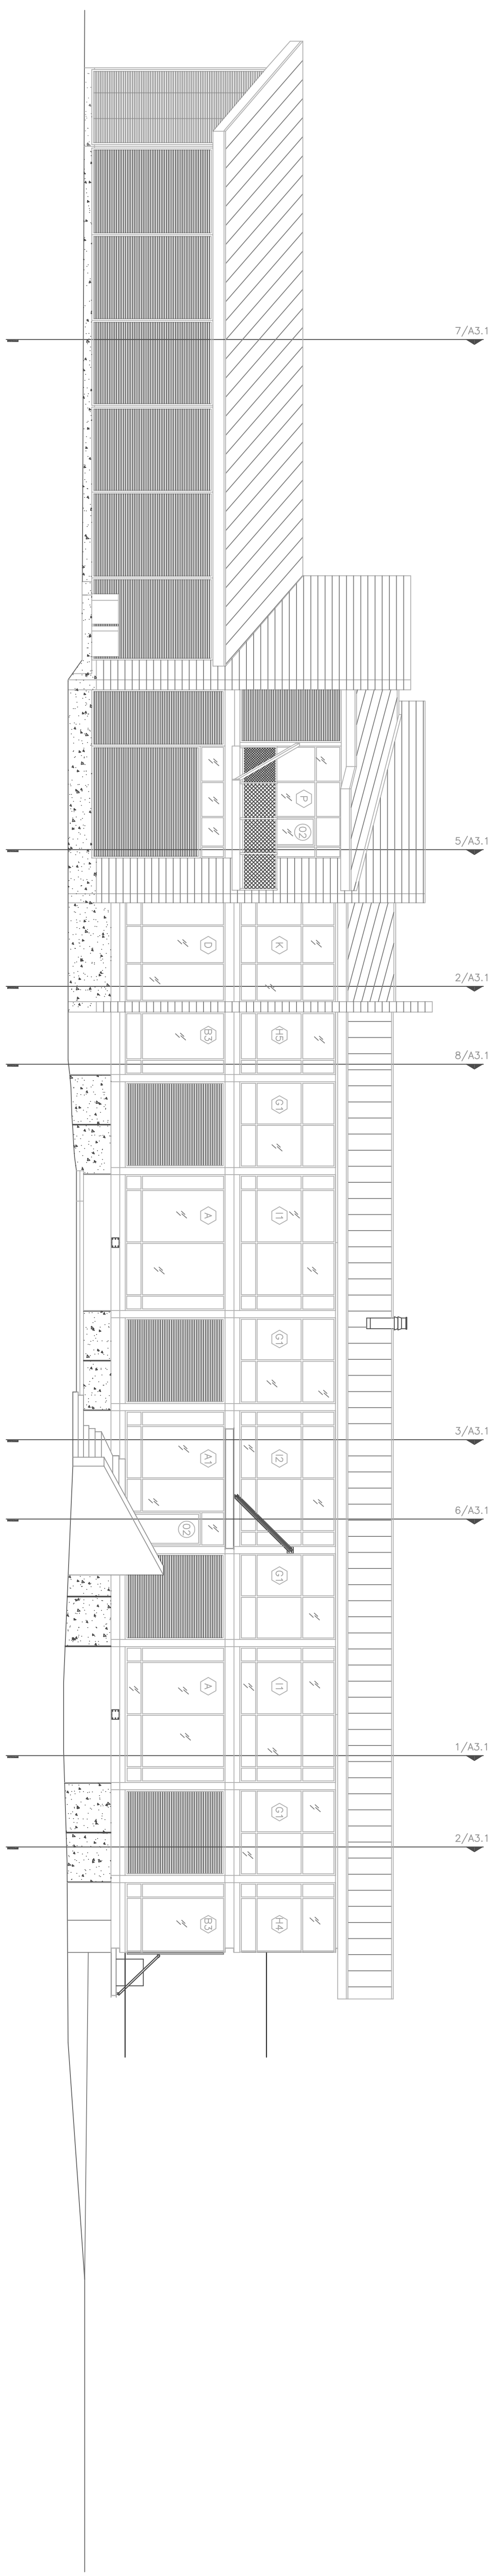

1 SOUTH ELEVATION
A-4 SCALE: 1/8" = 1'-0"

No.	Revision/Issue	Date

Project Name and Address
KATZ-SOMMERS HOME
 1205 PIN OAK
 DICKINSON, TEXAS

SHEET TITLE
**ELEVATIONS
 CROSS SECTIONS**

BuildPlus
 AWE STEEL
 Dwight Cooper
 (937) 485-9825
 (719) 85-9705

Project No. 030803-08
 Drawing Date JAN 7, 2004
 Scale 1/8" = 1'-0"

Sheet
A-4