


RIGHT ELEVATION - ARCHITECTURAL  
SCALE: 3/16"=1'-0"

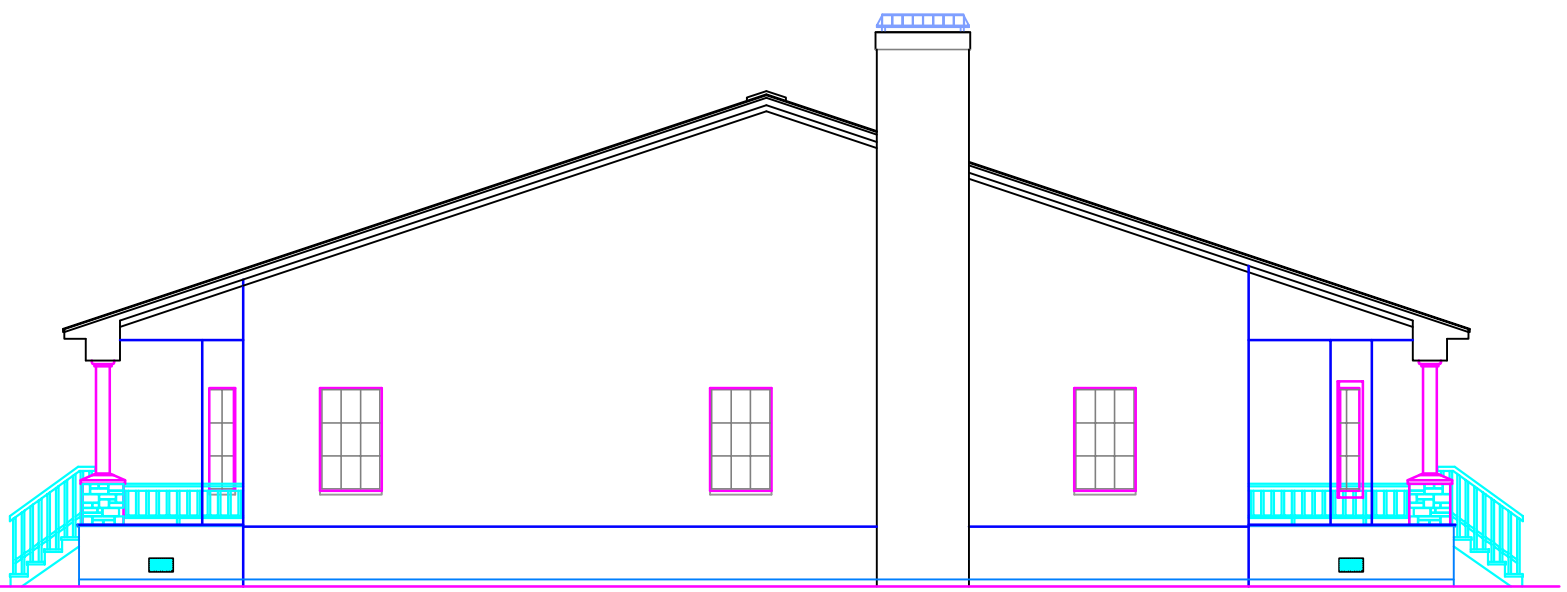

LEFT ELEVATION - ARCHITECTURAL  
SCALE: 3/16"=1'-0"