


FRONT ELEVATION - ARCHITECTURAL

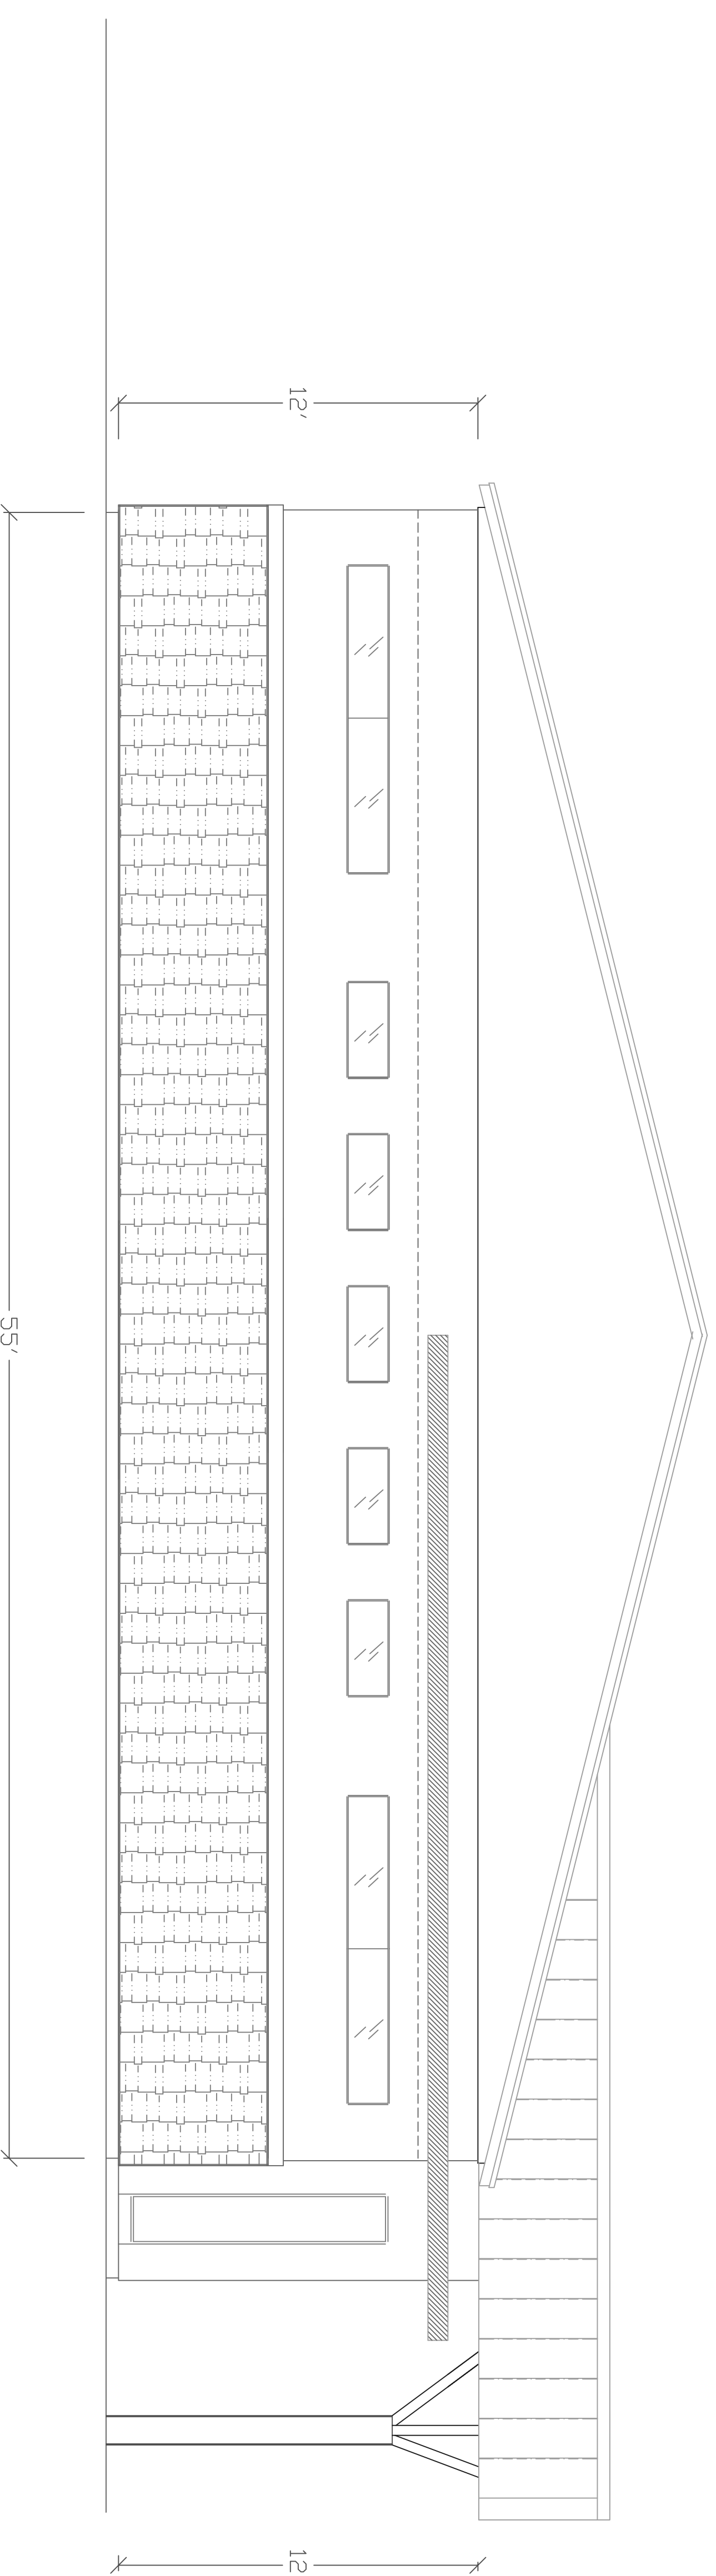

SIDE ELEVATION - ARCHITECTURAL

Build Plus

Dwight Cooper
 (832) 435-8185
 (713) 813-5715

AWE STEEL

— VET CLINIC —