
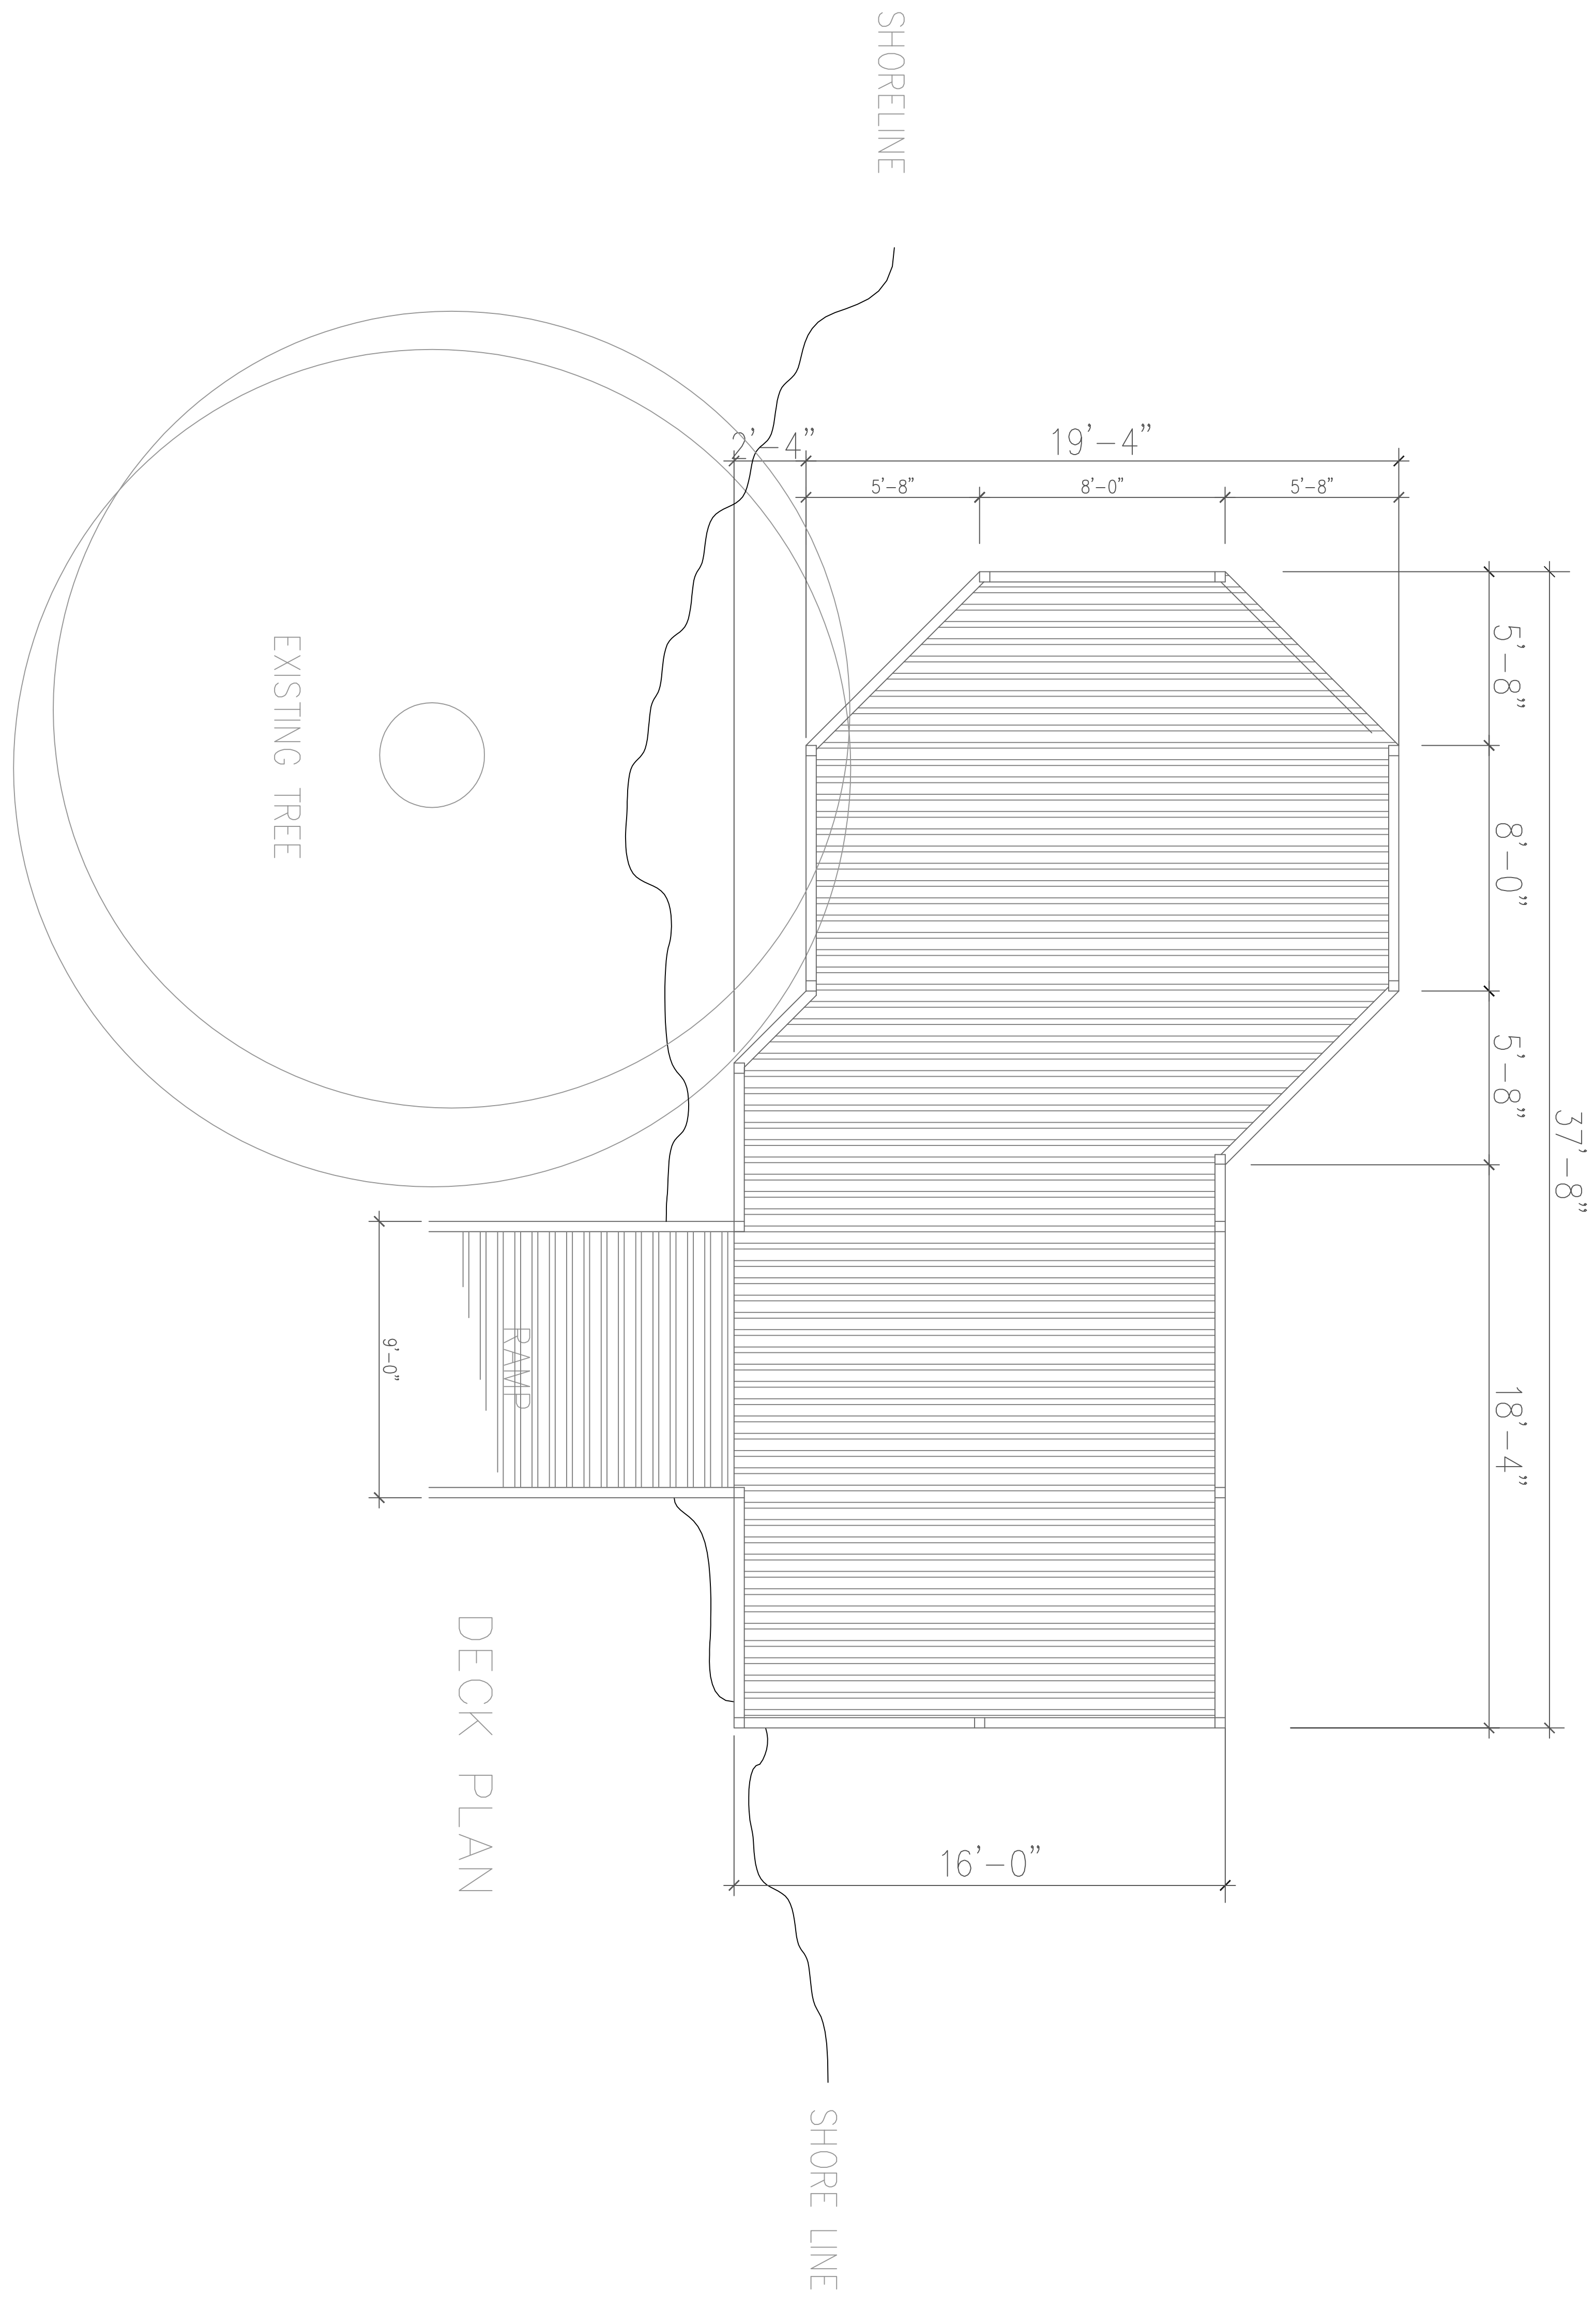


PROPERTY OF BUILD PLUS  
 THESE DRAWINGS ARE FOR REVIEW  
 AND BID PURPOSE ONLY  
 NOT FOR CONSTRUCTION

No. Revision/Issue Date

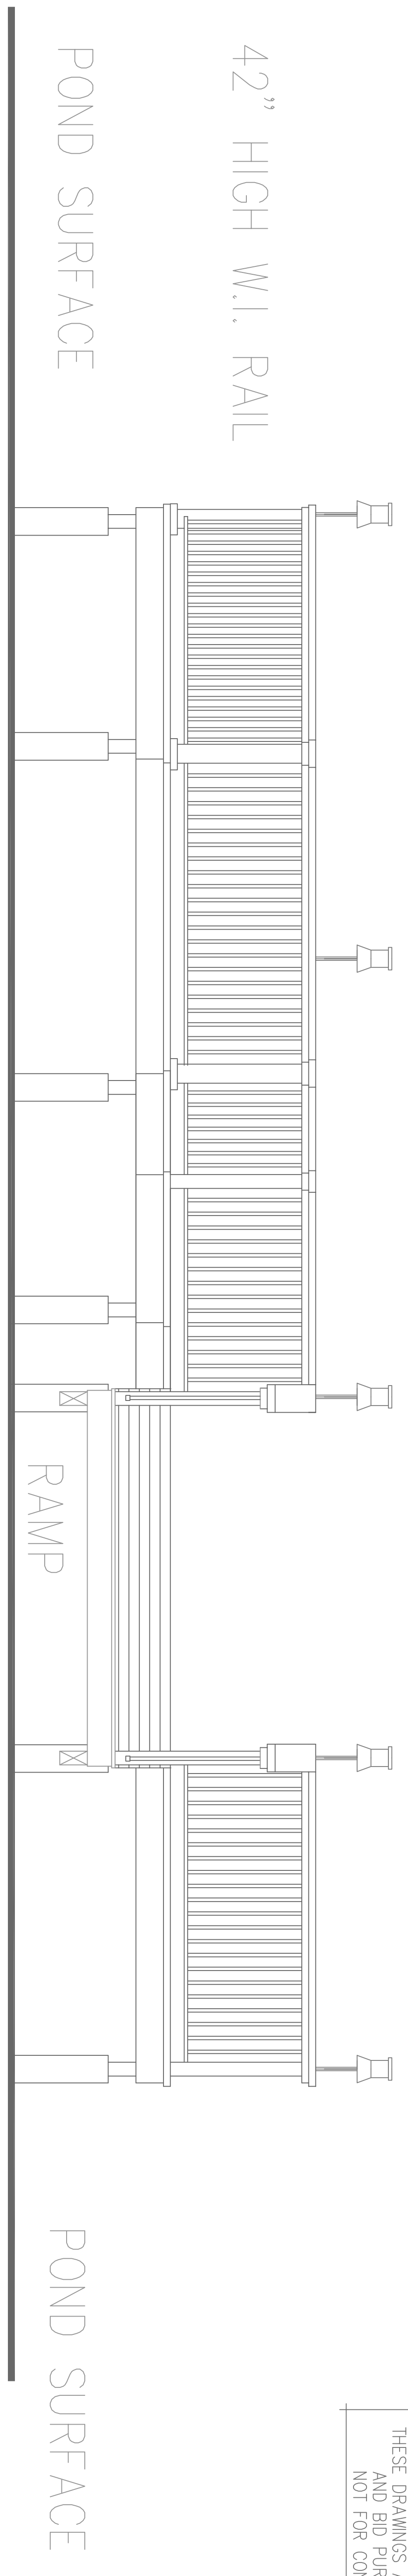

DECK PLAN

Project Name and Address  
 LAKESIDE COUNTRY CLUB  
 100 WILCREST  
 HOUSTON, TX. 77496

**Williams & Associates**  
 ARCHITECTS PLANNERS CONSULTANTS  
 HOUSTON (713) 688-5907

**Build Plus**  
 Dwight Cooper  
 (832) 435-8183  
 (713) 813-5713  
**AWE STEEL**

Drawing Date  
 DCT 08, 2009  
 Scale

Sheet

A-1.0